


**NOTES**

1. Contractor will provide necessary control points to assist in preliminary spotting for striping, stop line, legends, crosswalks, traffic arrows, and any associated signs.
2. If storage length is 100 feet or greater, then a second arrow, (without "only"), to be placed at 22 feet from stop line to near edge of the arrow.
3. Use of RPMs as shown correspond with paint striping. If striping consists of thermoplastic (or similar) then type 1Y/W-RPMs are omitted. Also see CH-03A
4. See Standard Plan CH-10 for details/requirements regarding arrow and word markings.

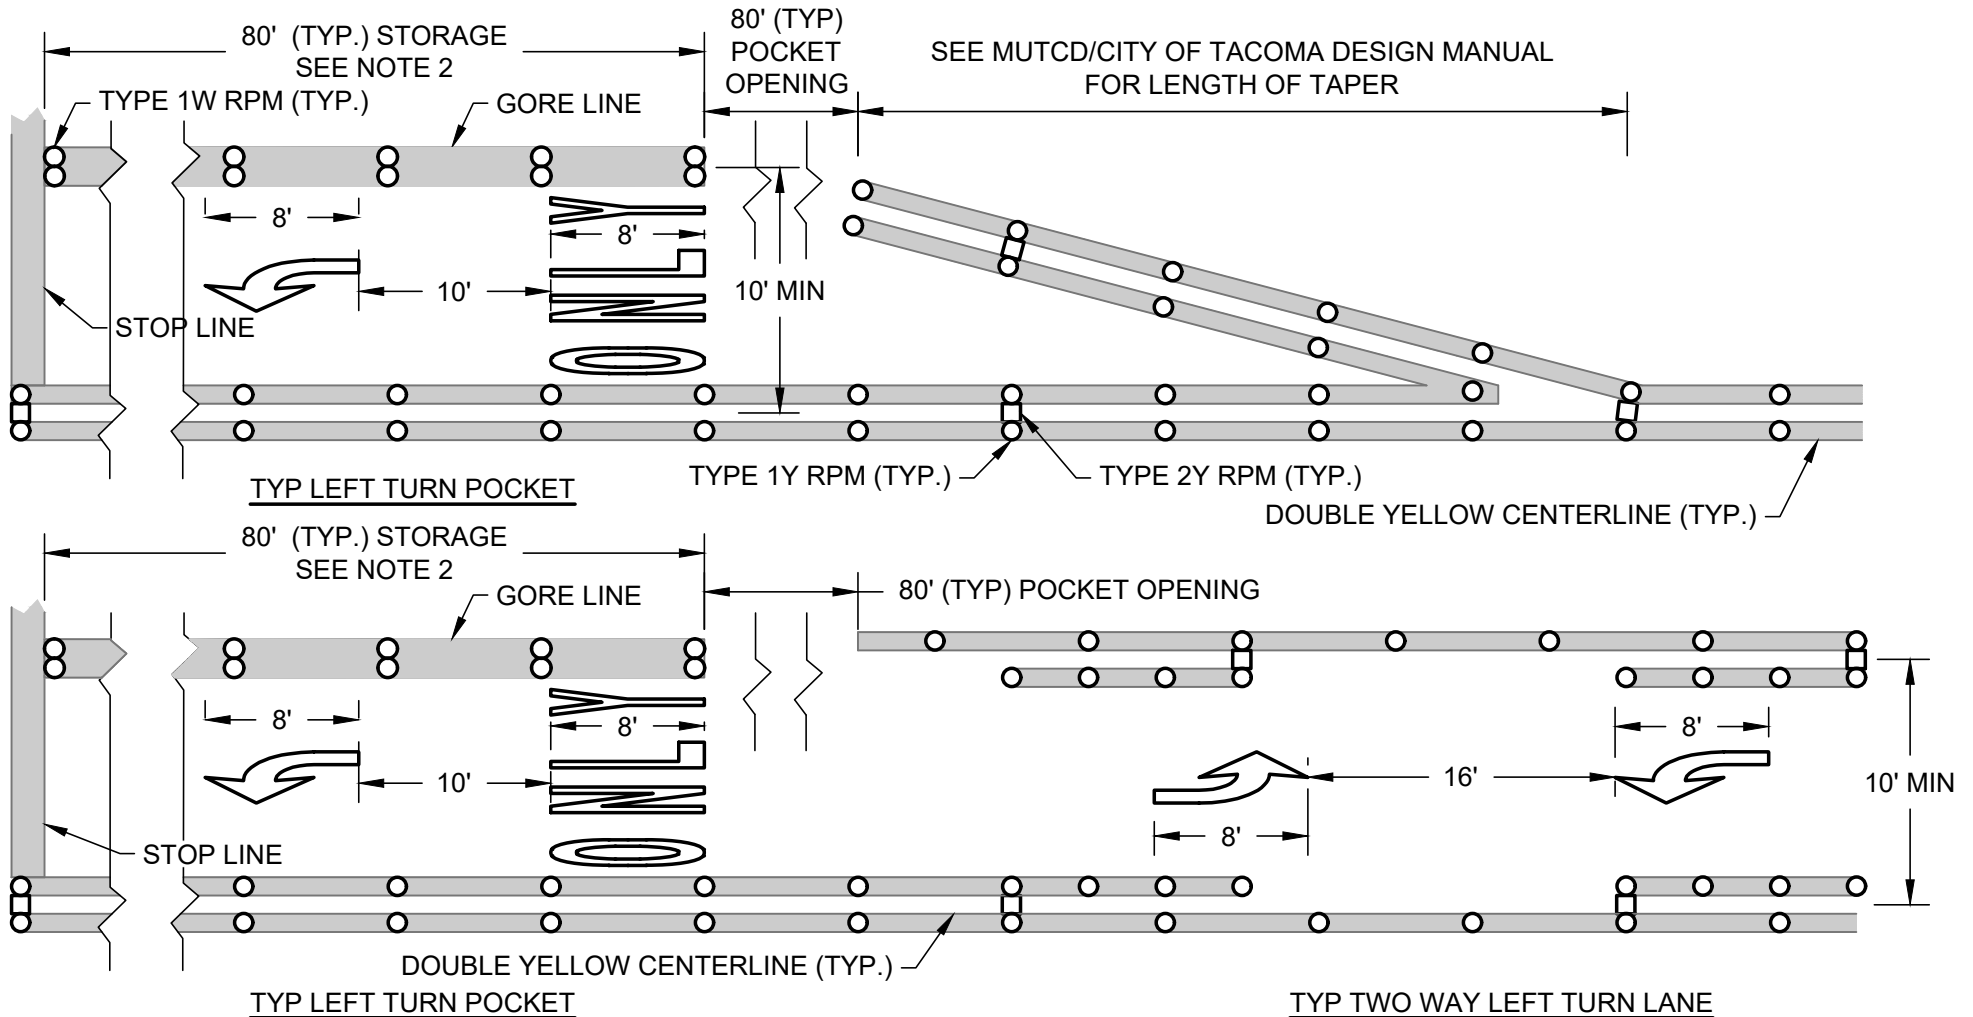

<p>DS RVDR PUBLIC WORKS N/A TACOMA POWER</p>	<p>REVIEWED BY DS EW ENVIRONMENTAL SERVICES N/A TACOMA WATER</p>		<p>APPROVED FOR PUBLICATION DocuSigned by: CITY ENGINEER 12/19/2022 DATE</p>	<p>CITY OF TACOMA LEFT TURN POCKET PAVEMENT MARKINGS STANDARD PLAN NO. CH-09</p>
--	--	--	--	--